



SAW SLOT RUMBLE STRIP DETAIL

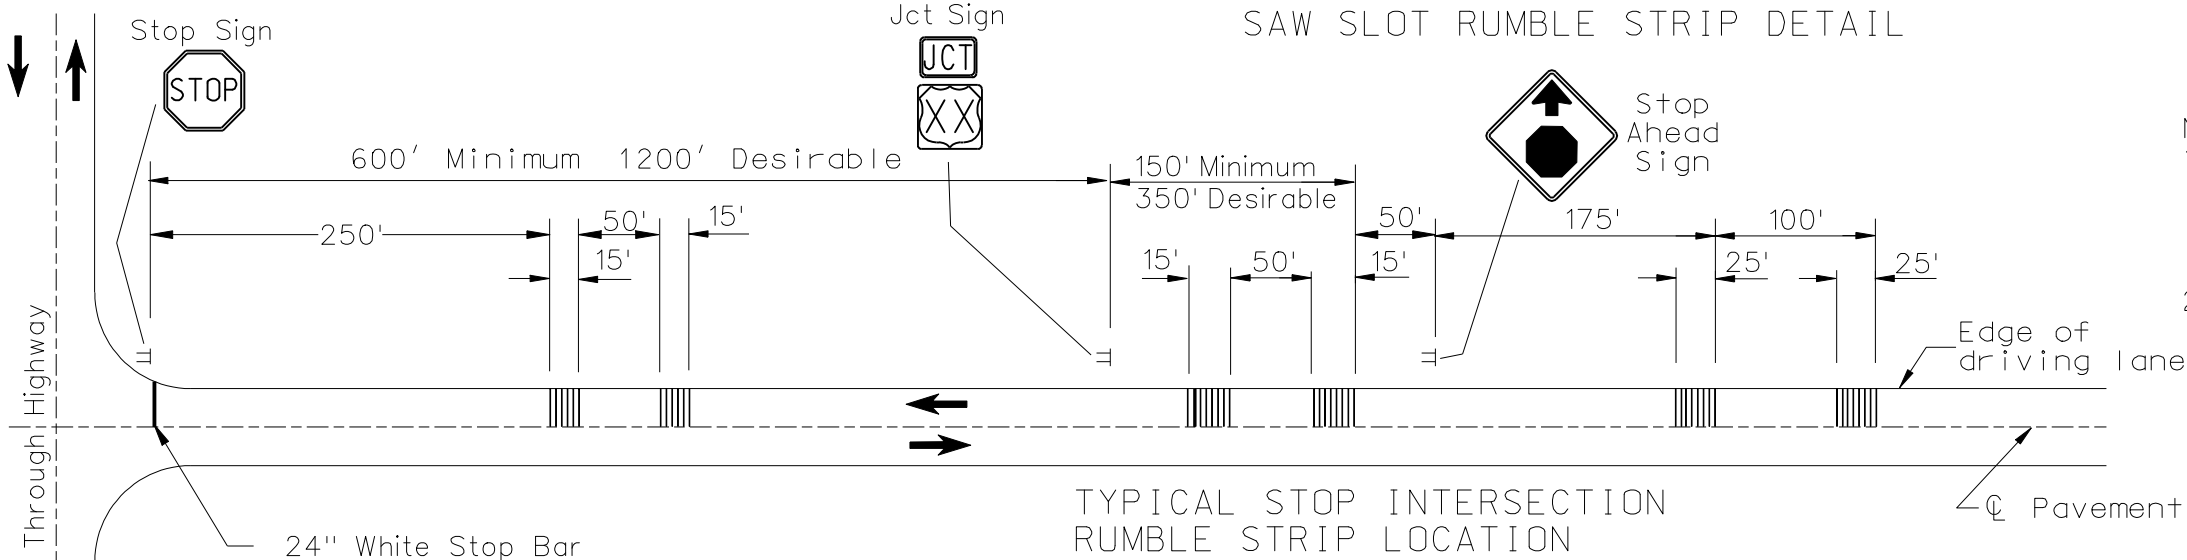

- Notes:
1. Rumble strips shall be saw cut. All waste material shall be disposed of by the contractor outside of the right of way.
 2. Basis of Payment and Method of Measurement: Each location shall consist of installing 4-15 ft and 2-25 ft rumble strip sections at the location shown.
- Rumble strips shall be paid for at the contract unit price per each location. The bid price shall include all labor and equipment to complete the installation.

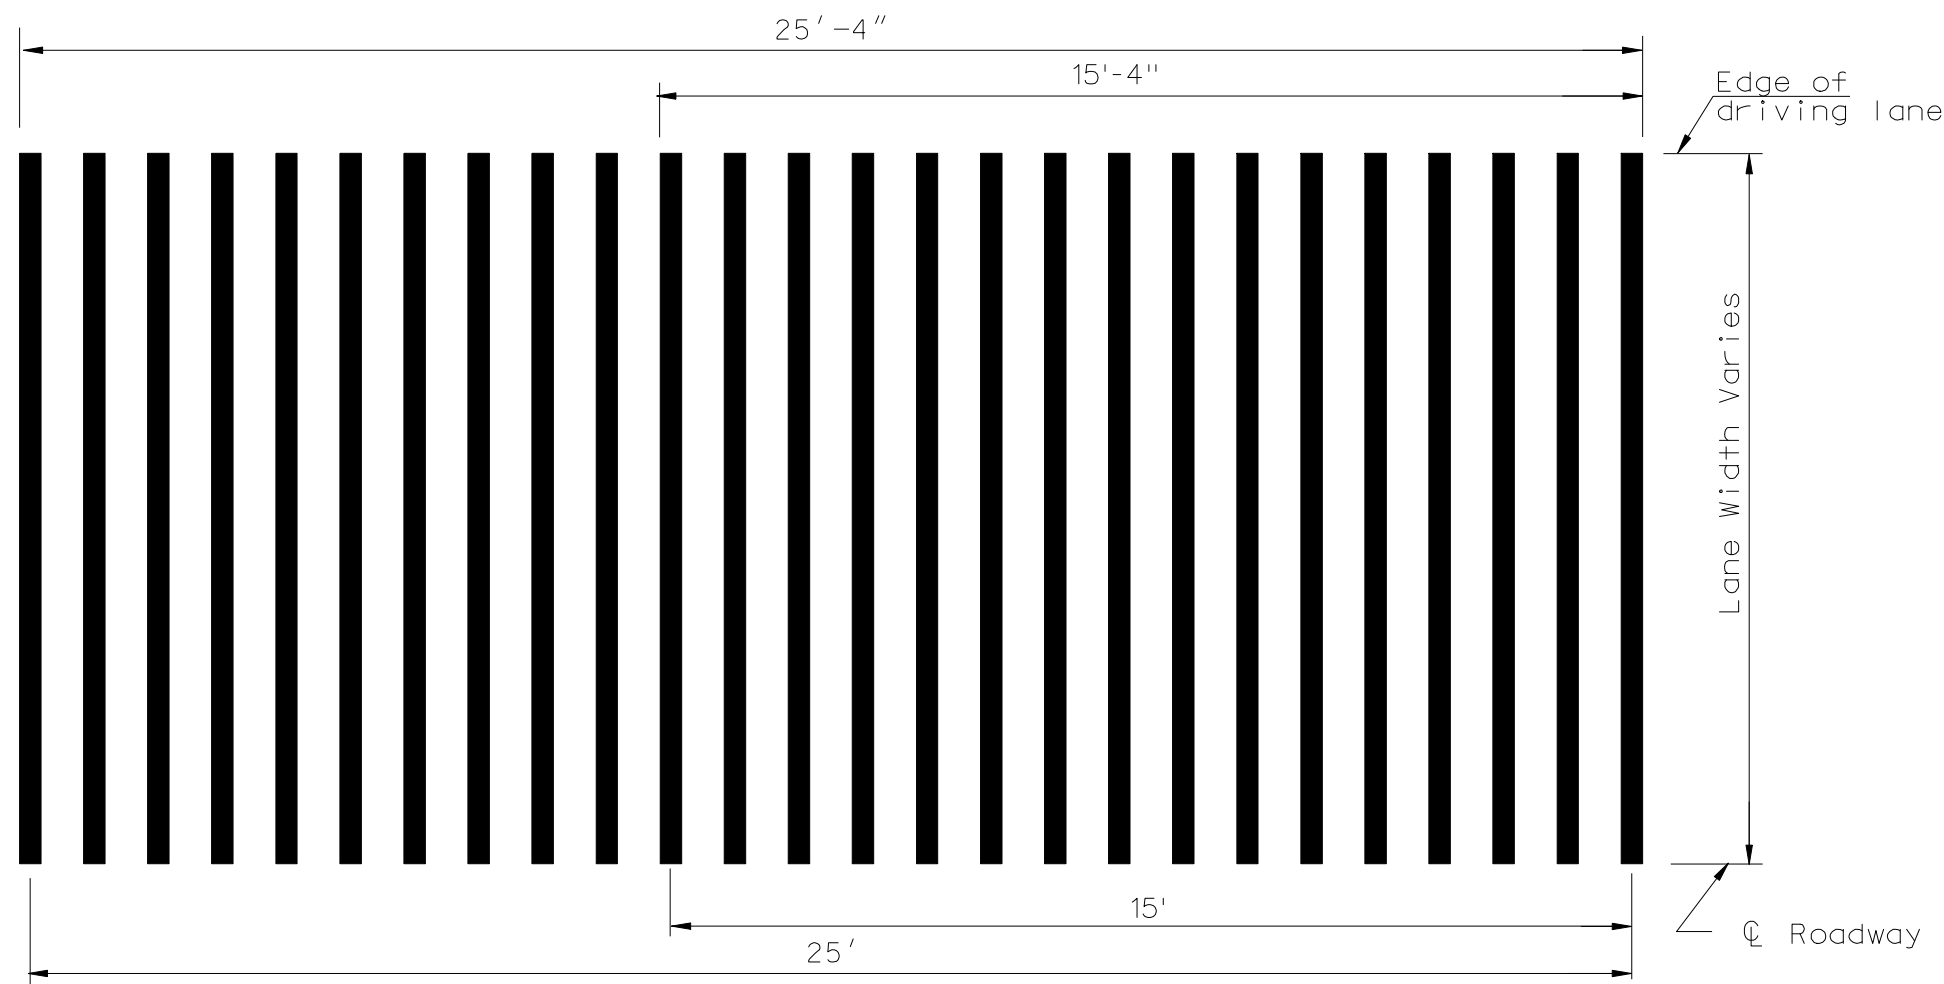

PLAN



RUMBLE STRIP DETAIL

NORTH DAKOTA DEPARTMENT OF TRANSPORTATION		This document was originally issued and sealed by MARK S GAYDOS, Registration Number PE-4518, on 12/01/04 and the original document is stored at the North Dakota Department of Transportation
04-15-00		
REVISIONS		
DATE	CHANGE	
12-01-04	PE Stamp added and added note 2	